
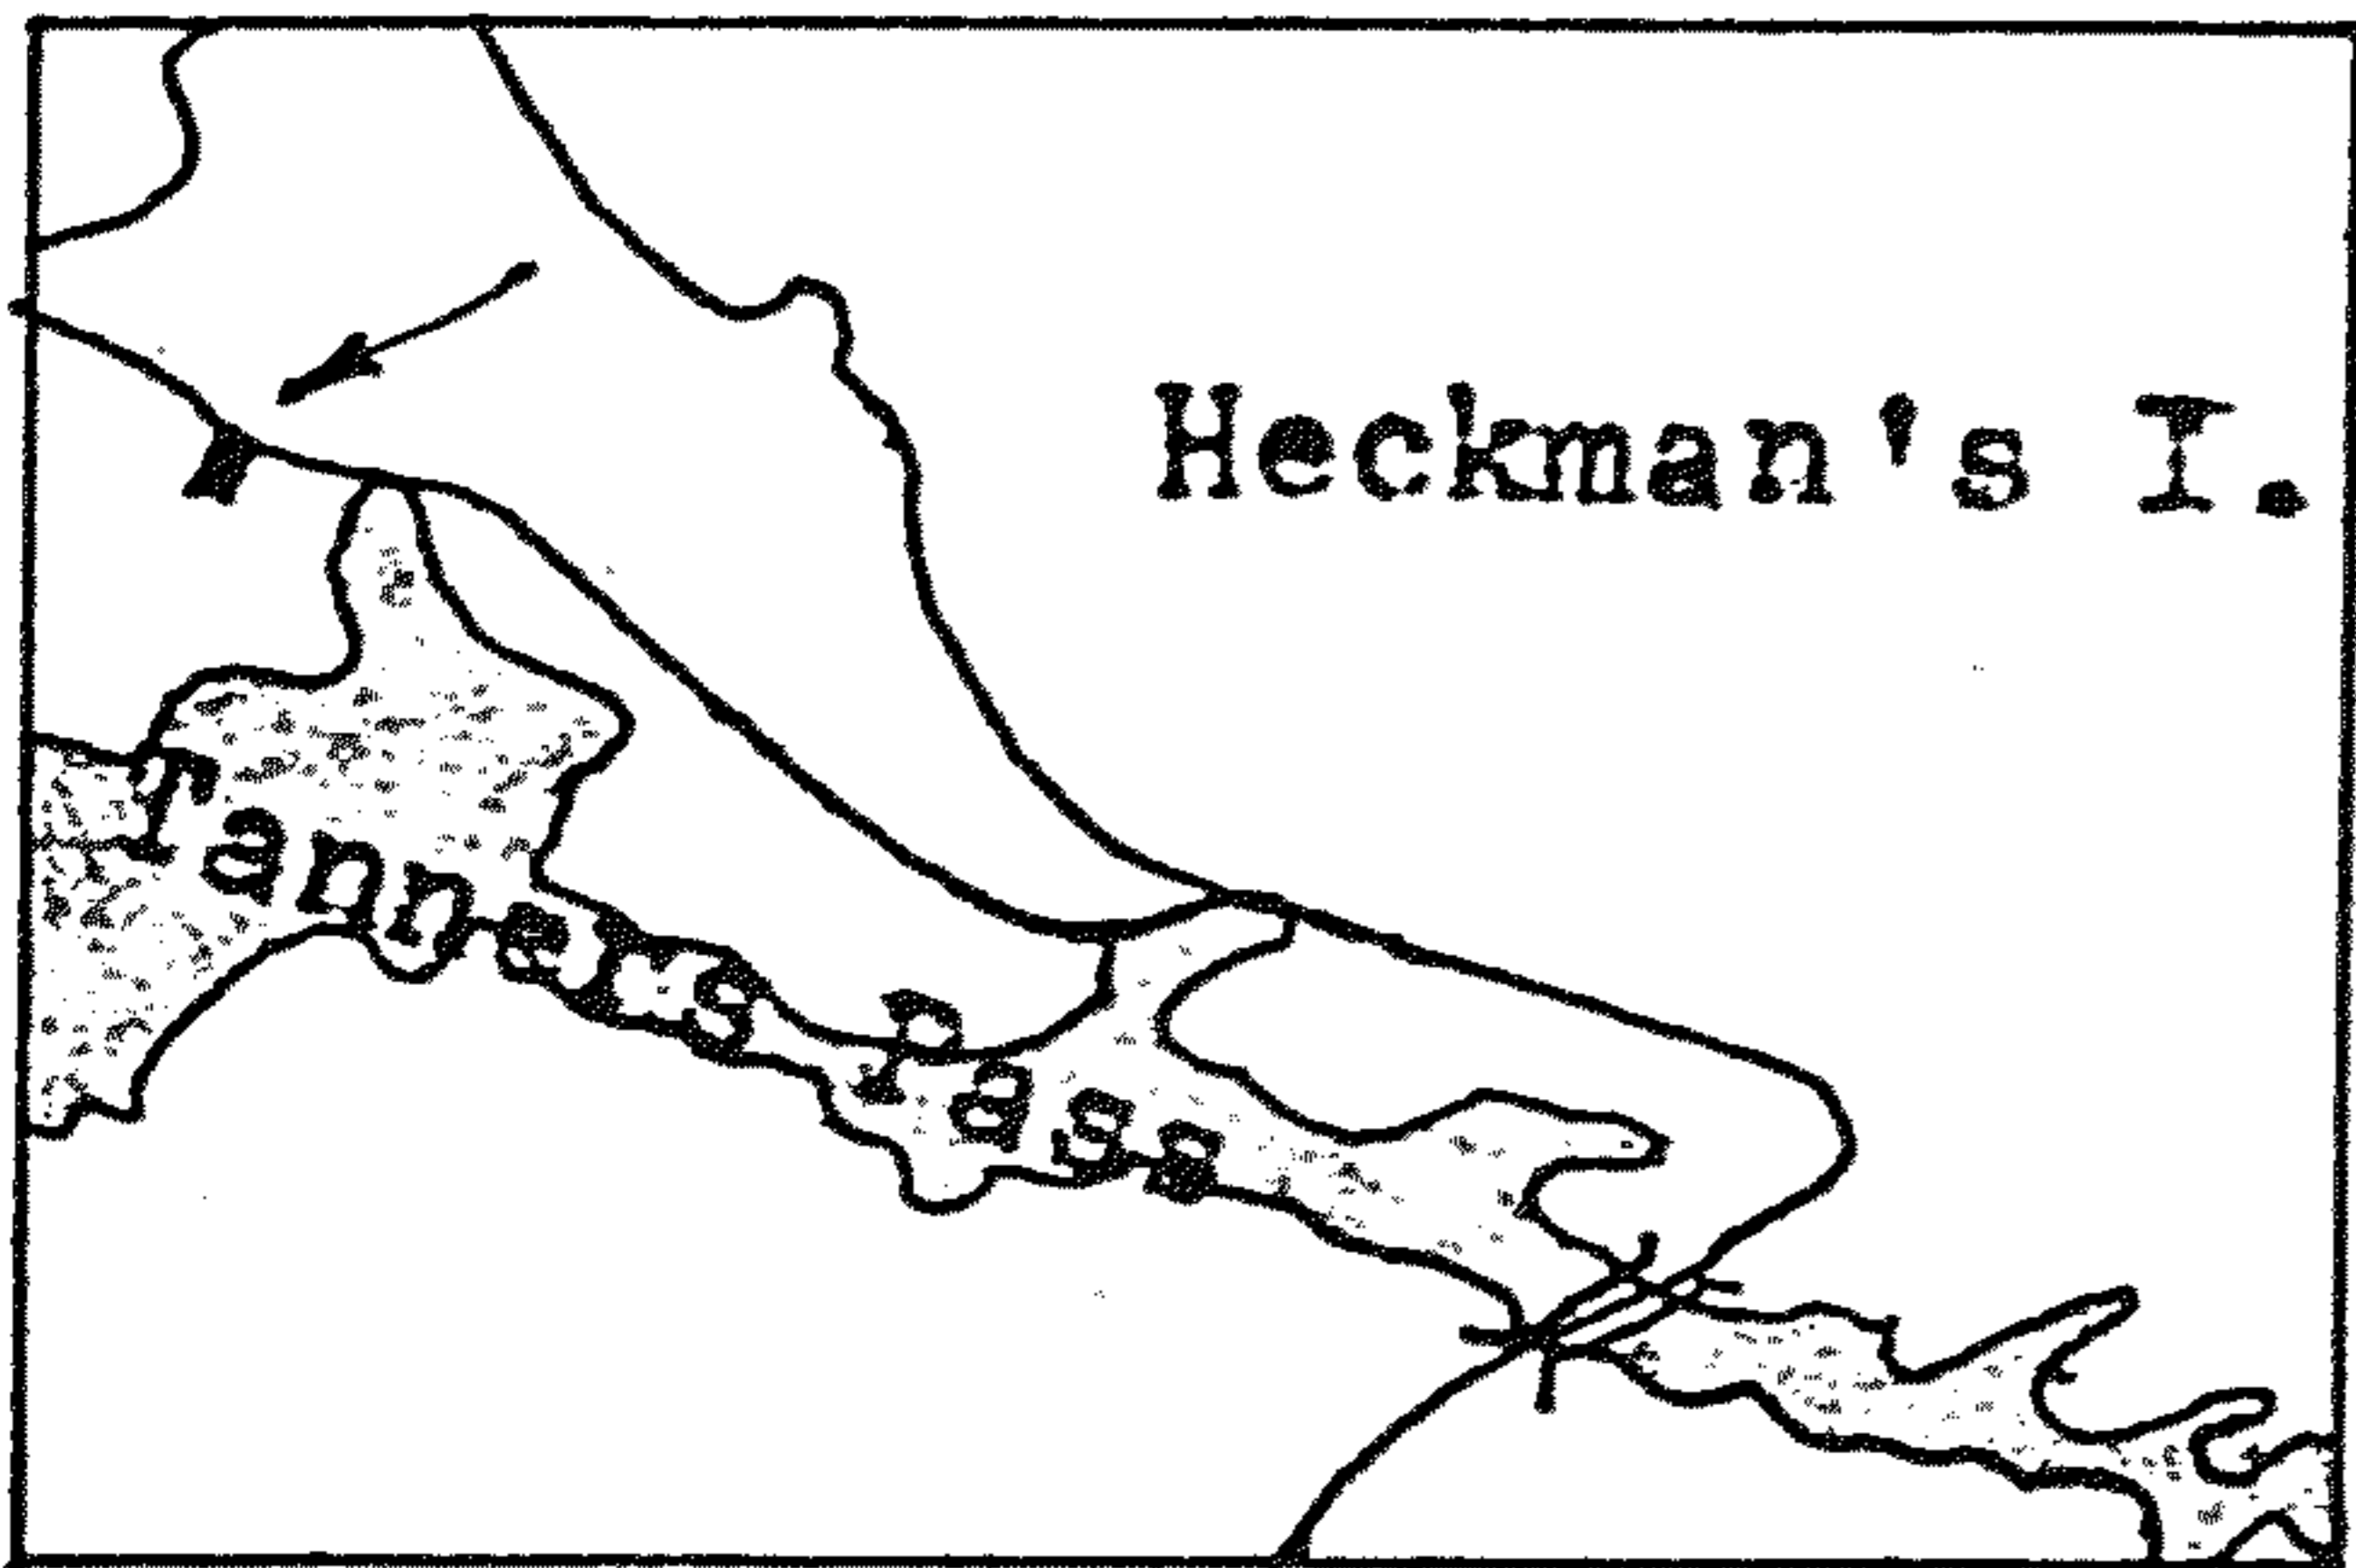


ROY WHYNACHT

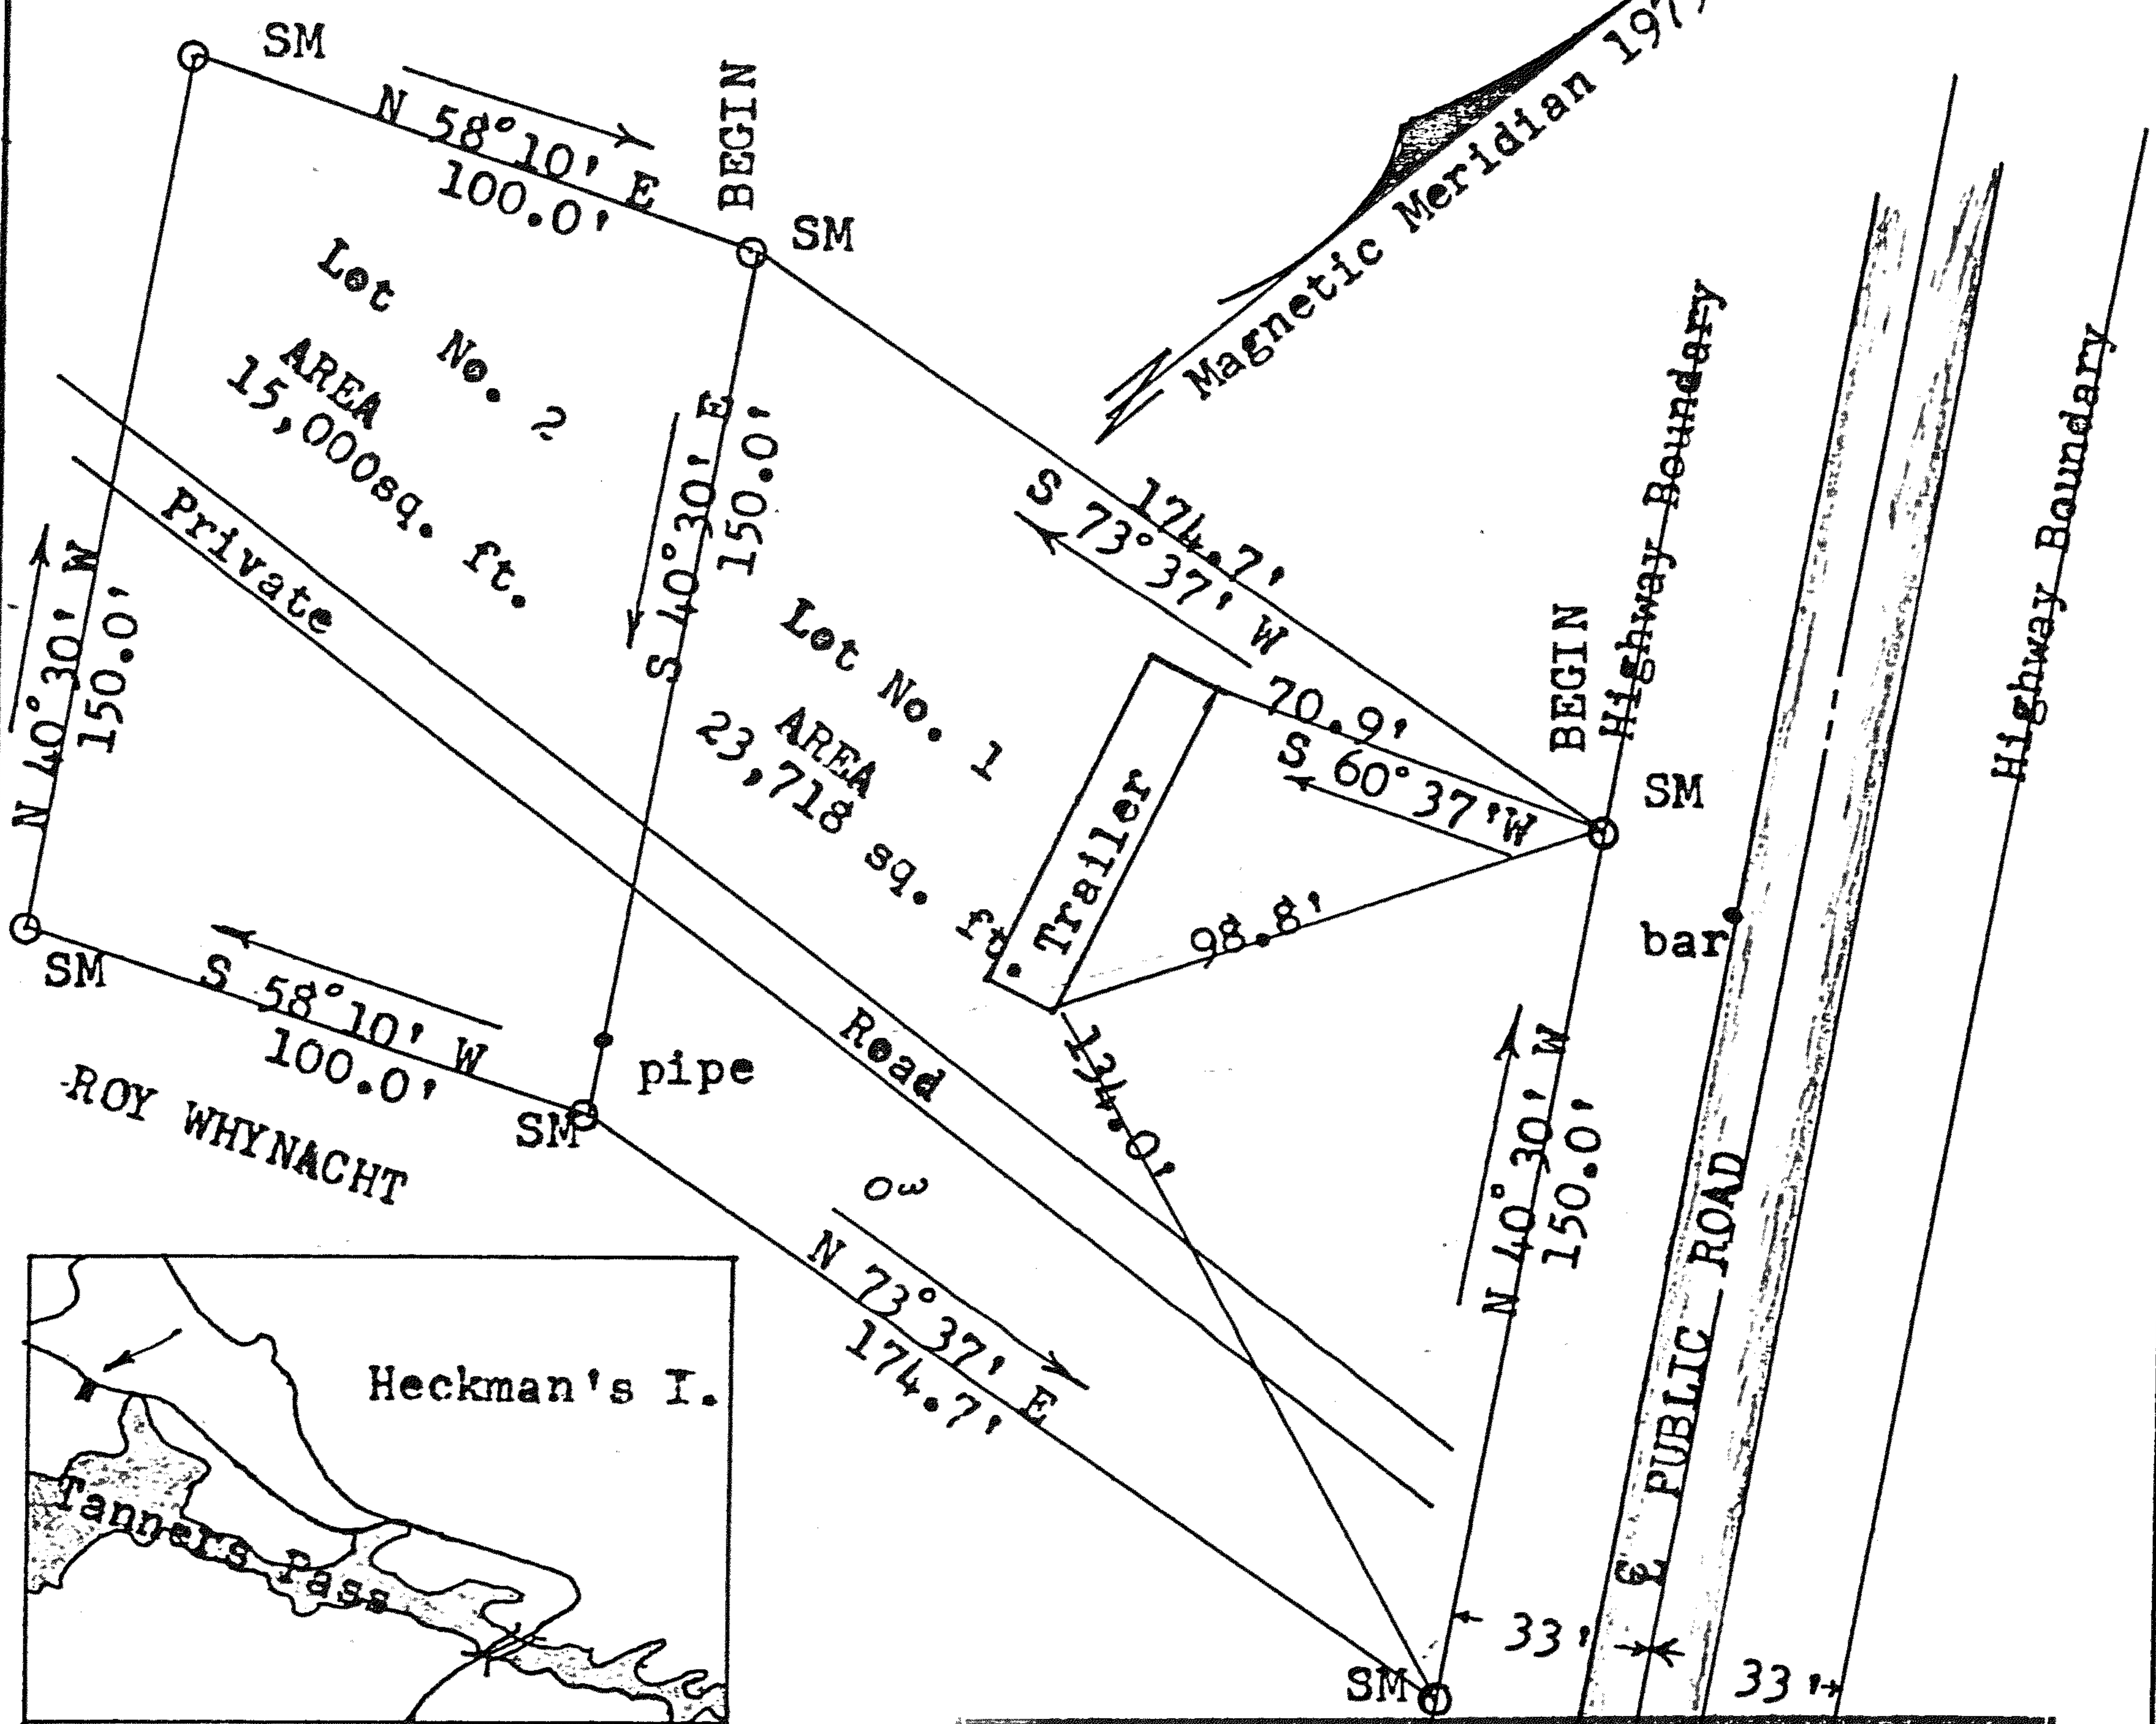

Lunenburg Sheet
1/50,000

Lot No. 1 Recorded Registry of
Deeds Bridgewater, N.S. 15 June
1978, Book No. 254, Page No. 889.

Municipality of the District of **LUNENBURG**

SUBDIVISION APPLICATION **FINAL**

Application number **L80179**

Date of submission **SEP 26 1980**

APPROVED See notes below

REJECTED

Date for appeal: **SEP 26 1980** to **OCT 10 1980**

Decision of Appeal Board:

Bill Plackett
Development Officer

Date: **10 OCT 80**



I, **MATT MCMULLIN**, Nova Scotia
Land Surveyor, hereby certify that the Survey
represented by this plan, was conducted under
my supervision, and that the Survey and Plan
were made in accordance with the Nova Scotia
Land Surveyor's Act and the regulations there-
under.

Dated, 27th day of October, 1979..

Matt McMullin N.S.L.S. # 155.

REVISIONS

No. 1 20 September 1980 showing
Lot No. 1, Surveyed, 20th
September 1980

PLOT PLAN
Showing
LOT NO. 1 & LOT NO. 2

EUGENE R & MARLENE O SCHWARTZ

Heckman's Island

SCALE 1 inch = 50 feet

SM - Denotes Survey Marker

P-3668
9168
NOV 26 1980

NOTE: This approval refers to lots #1 and 2 combined as a single lot. Lot #1 was first conveyed by deed on 15 June, 1979; however, the lot had not been surveyed at that time and no subdivision approval was granted. The lot has now been surveyed (see plan revisions) and the lot is now approved, retrospectively. Lot #2 is approved as an addition to lot #1.